




B. Zofia Olsson  
Arkitekt SAR / MSA

070 - 663 54 14

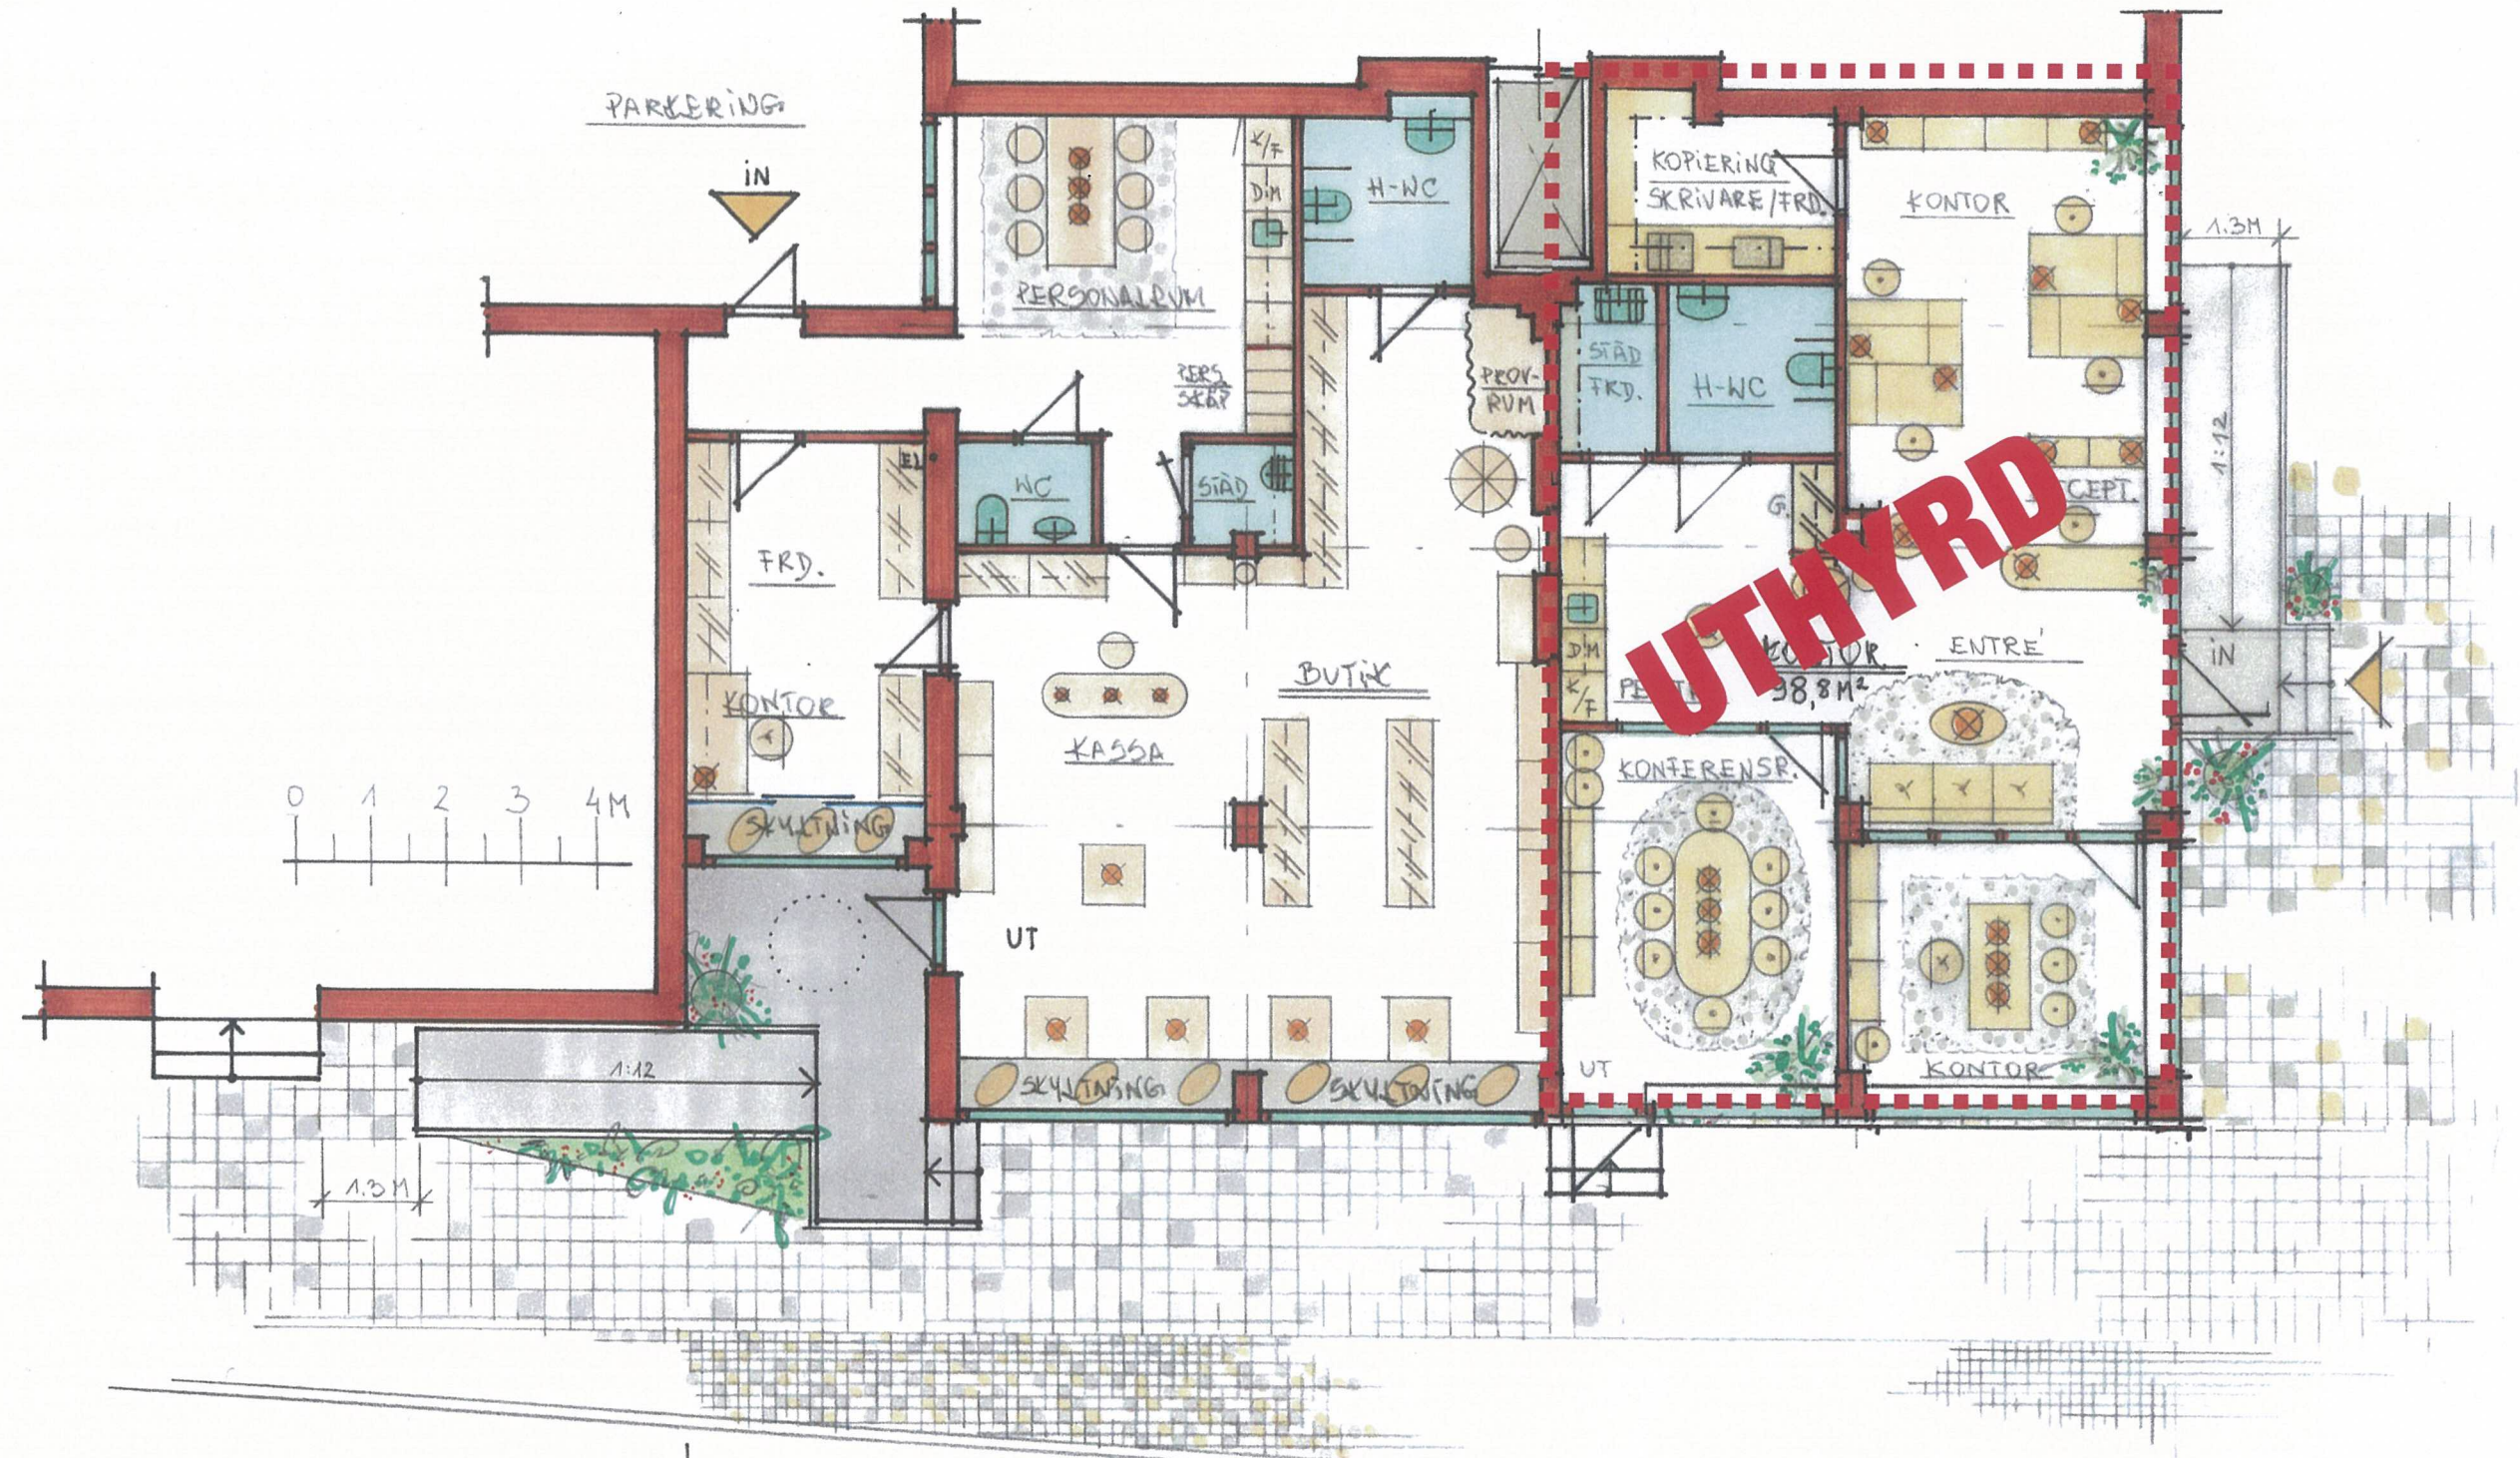

BUTIK • PLAN SK: 1:100 • ALT. 1.  
YTA: C:A 110M<sup>2</sup>